

STRAP NOTE:


TOP STRAP NOT REQ'D. IF CONTINUOUSLY ATTACHED RIGID SHEATHING IS USED. TEMPORARY BRACING OF TOP FLANGE DURING CONSTRUCTION MAY BE REQ'D.

CONTRACTOR NOTE:

UL RATED ASSEMBLIES MAY REQUIRE ADDITIONAL BLOCKING. PLEASE REFER TO YOUR JOB SPECIFIC UL ASSEMBLY REQUIREMENTS.

MIN. 43mil RUNNER TRACK SOLID BLOCKING MAKE RUNNER TRACK 8" LONGER THAN STUD INSIDE SPACING. CLIP FLANGES OF TRACK 4" FROM EACH END. BEND TRACK AT CLIPPED FLANGES. LOCATE SOLID BLOCKING AT FIRST AND SECOND SPACED @ EACH END OF BRIDGING, AND 10'-0" O.C. MAX. SPACING BETWEEN EACH ADDITIONAL PIECE OF BLOCKING.

BRIDGING (STRAPS & BLOCKING)
PLACED @ 7'-0" O.C. MAX.
PERPENDICULAR TO JOIST SPAN

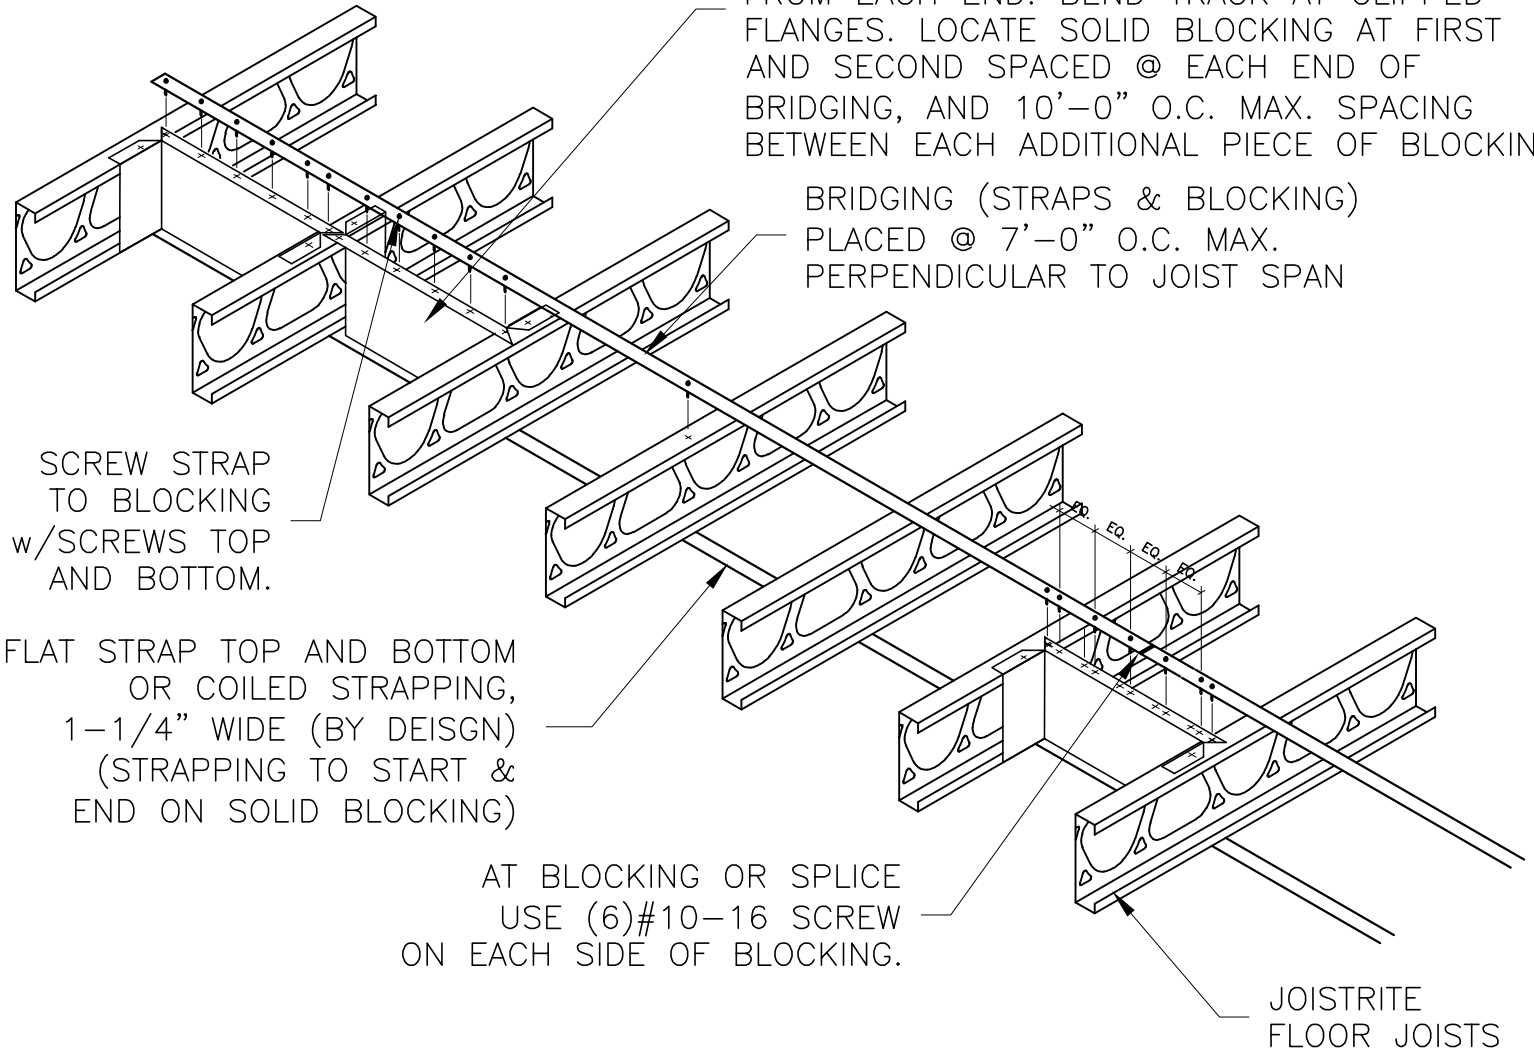

BRIDGING WITH TRACK BLOCKING