


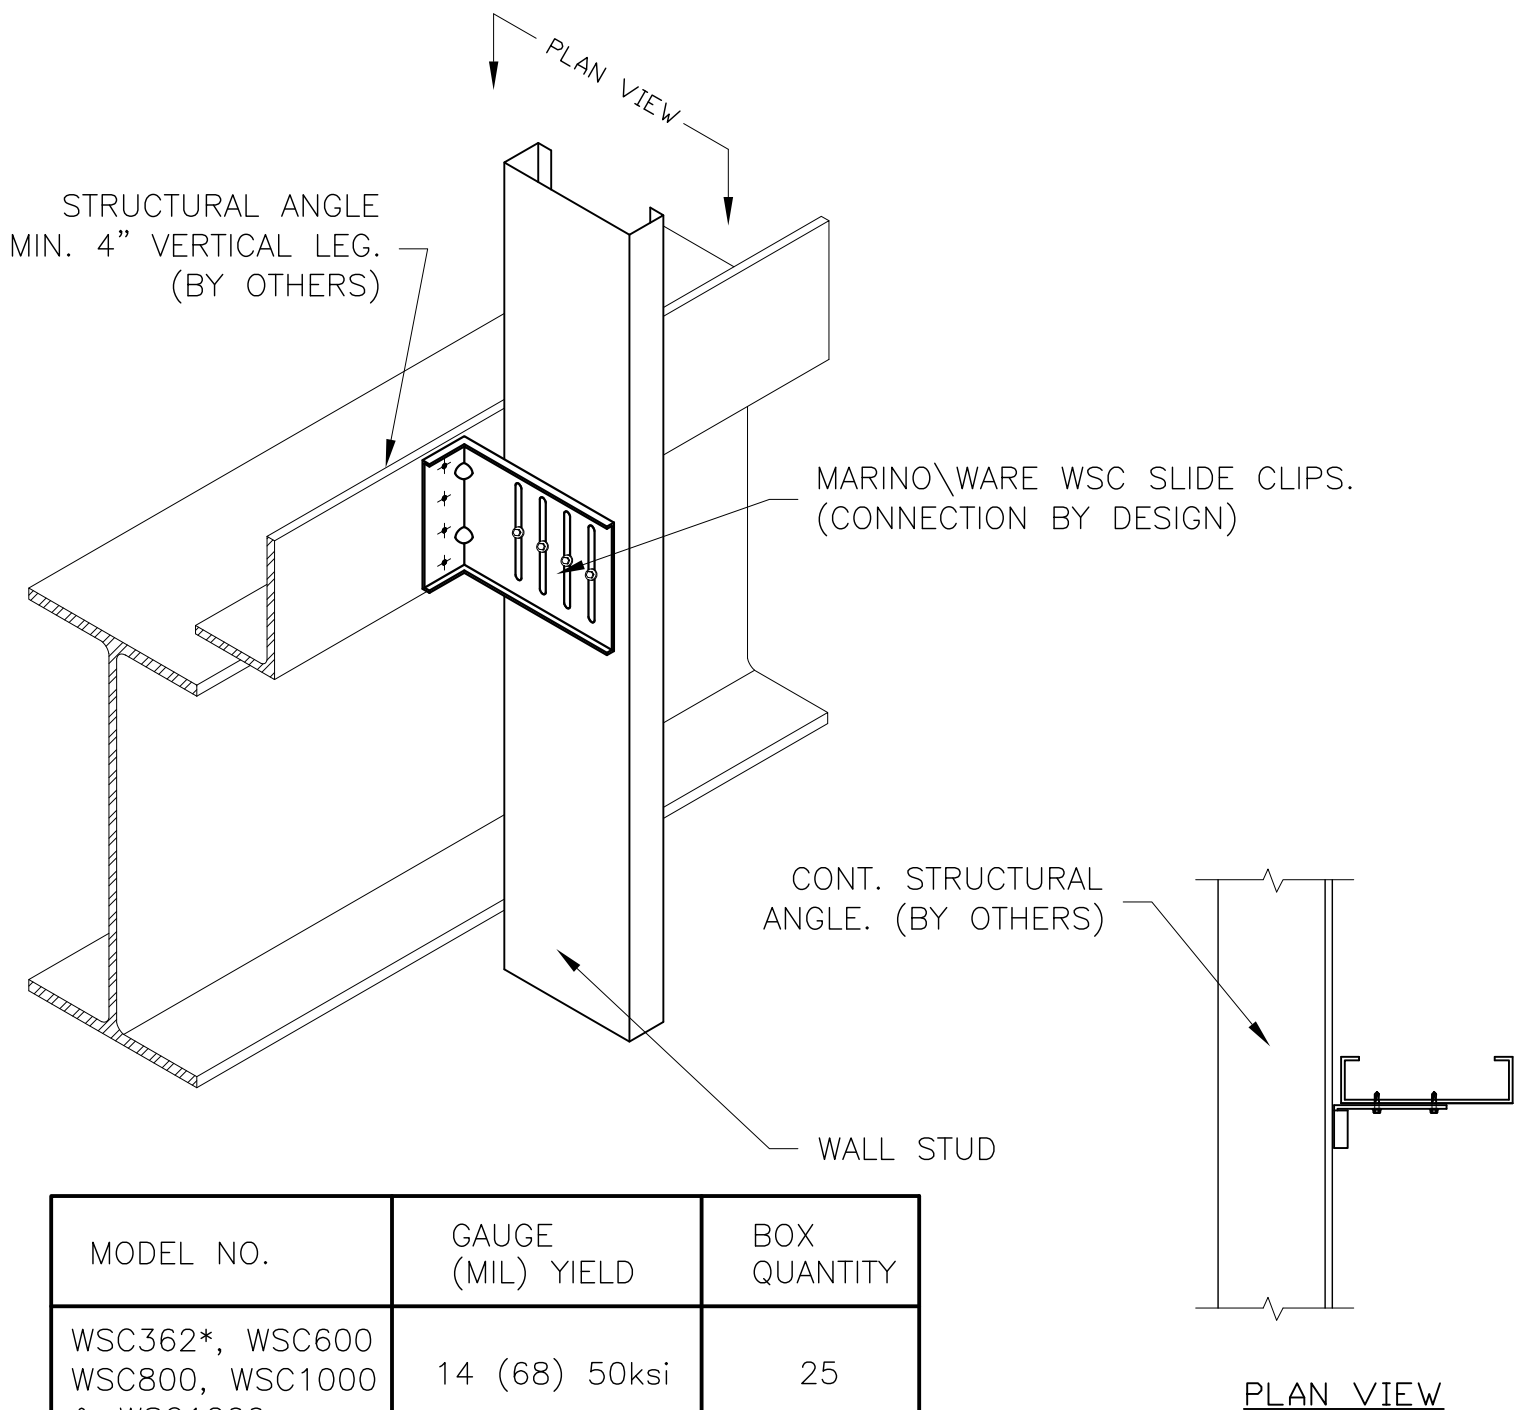

WSC VERTICAL SLIDE CONNECTION

Marino\WARE

14. CURTAINWALL DETAIL