


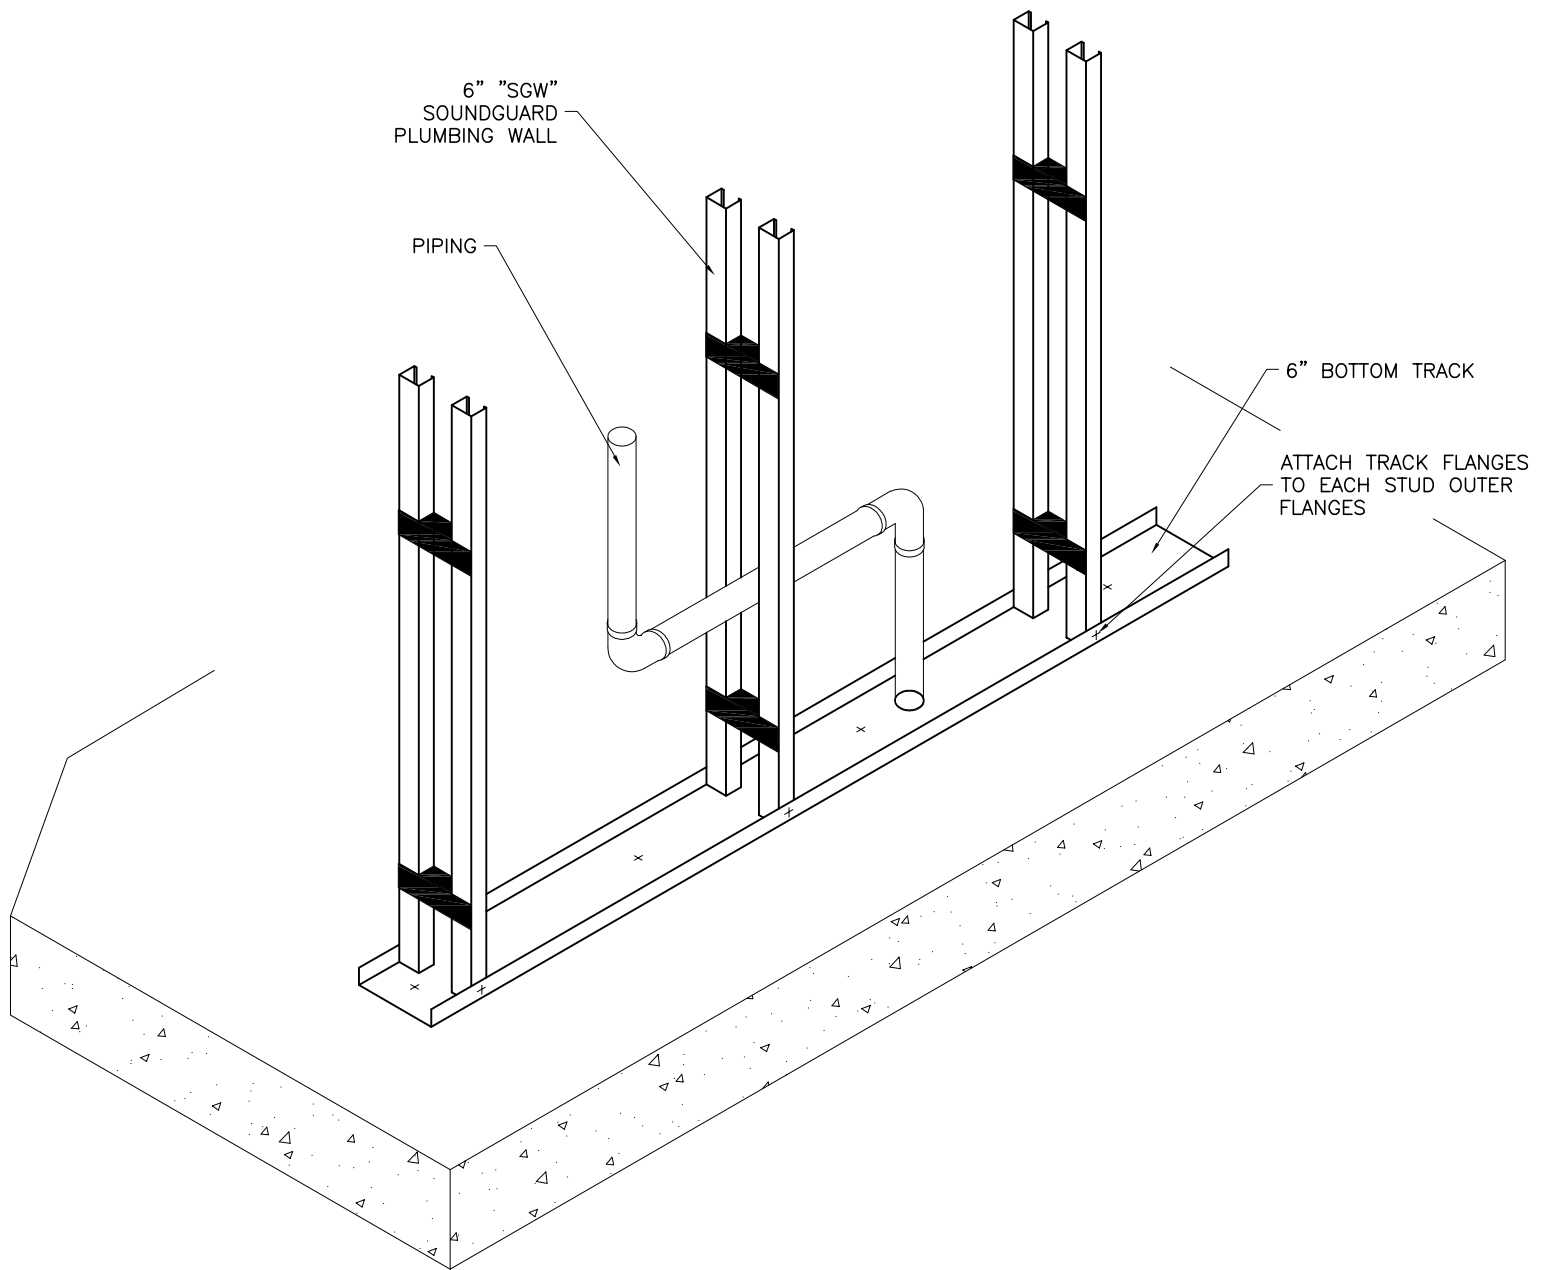

10 SOUNDGUARD PLUMBING WALL DETAIL

Marino\WARE SoundGuardTM