


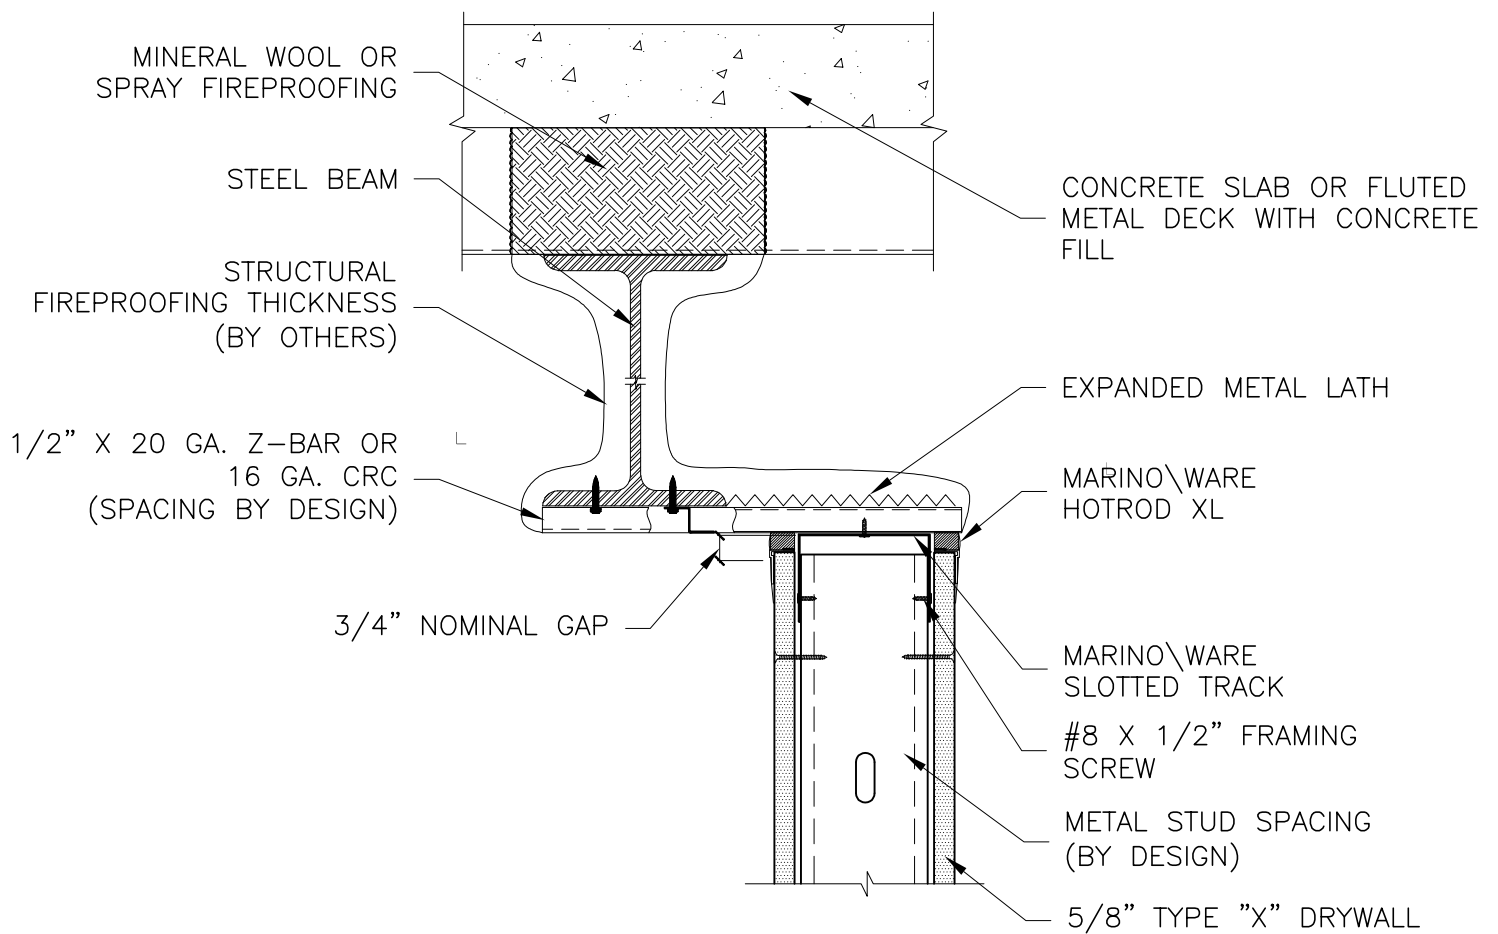

HW-D-0652 1 & 2HR PARALLEL & CANTILEVERED UNDER BEAM

NOTES:

- 1.) SINGLE LAYER OF 5/8" TYPE X DRYWALL FOR 1 HOUR AND 2 LAYERS FOR 2 HOURS.
- 2.) ALWAYS CHECK UL FIRE RESISTANCE DIRECTORY FOR COMPLETE DESIGN REQUIREMENTS.